


PERMEABLE PAVER

REF: CS_COM_Permeable_Aggregate_Restraint_Spikes

CROSS SECTION

Permeable Paver with Dense Graded Aggregate Shoulder, Plastic Edge Restraint, and Spikes

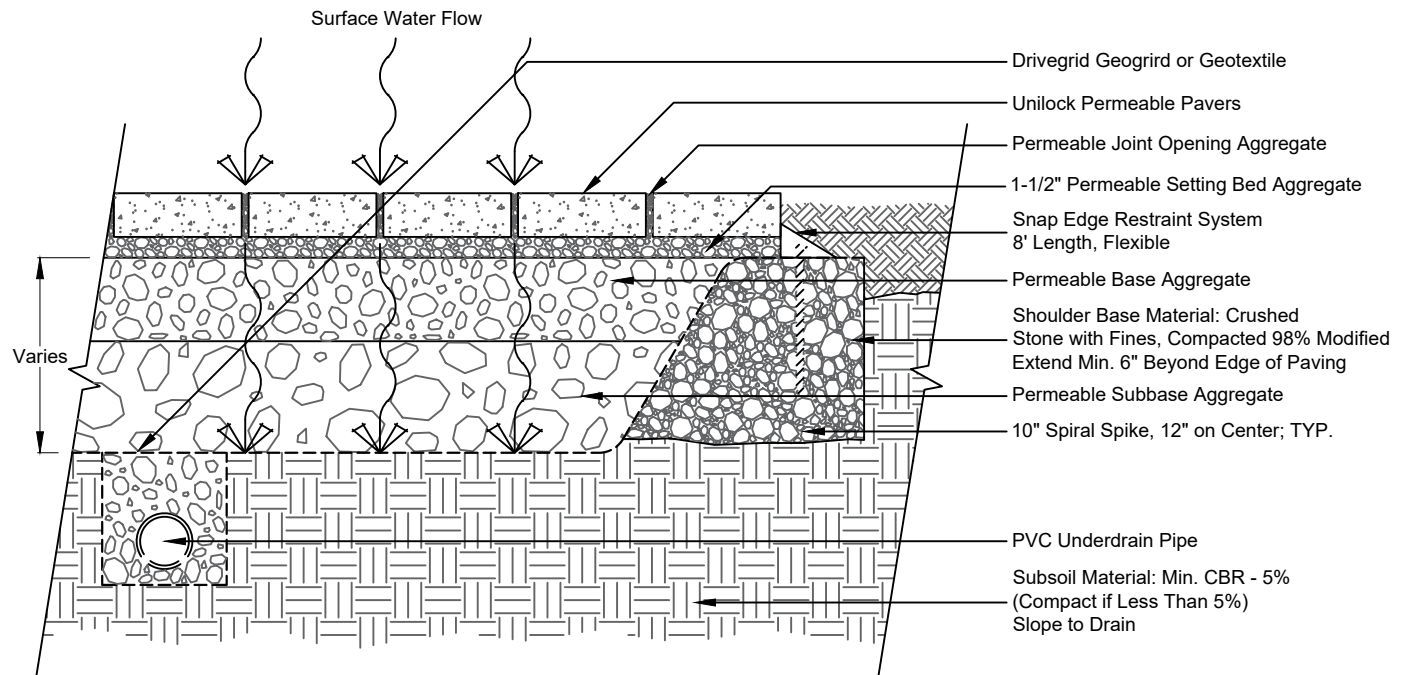

Note:

This cross section is intended for preliminary design purposes only. Confirm site conditions and consult with a qualified design professional or installer prior to installation.